


LILLERIA™
SPRINGFIELDS
3 & 4 BHK APARTMENTS

6.0 M APPROACH ROAD

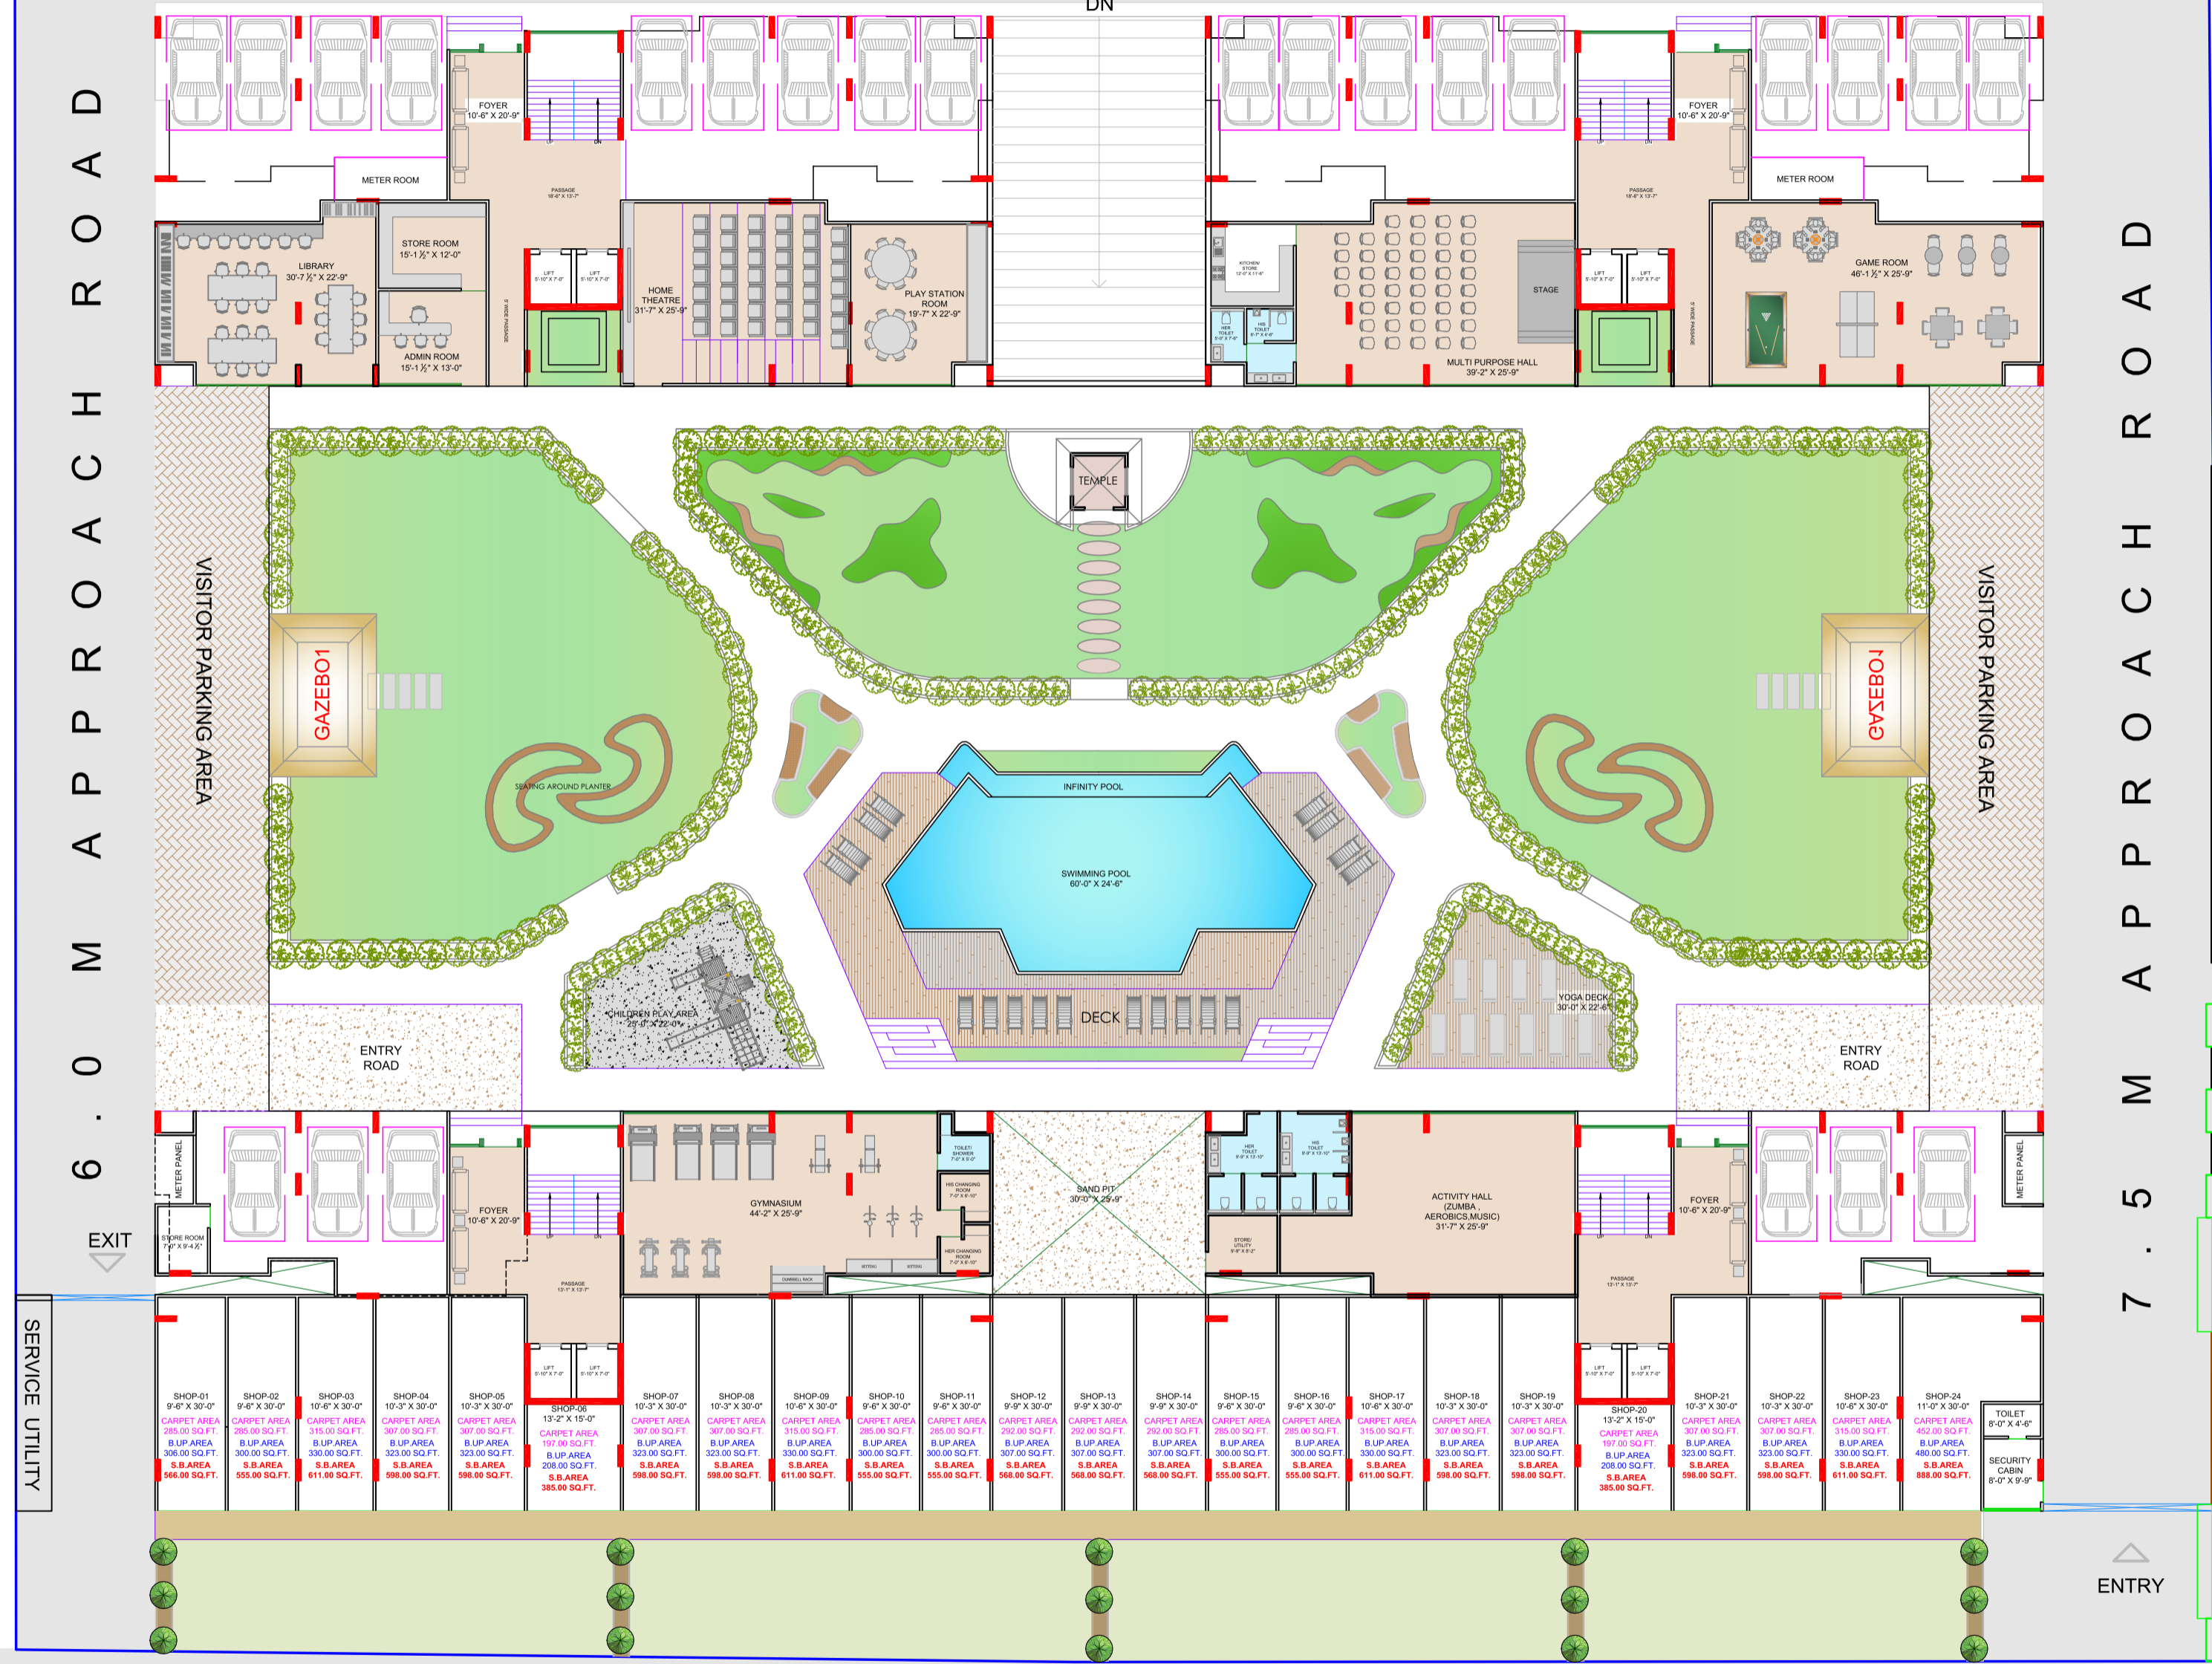


6.0 M APPROACH ROAD

7.5 M APPROACH ROAD

18.00 MT. WIDE ROAD

DRAWING TYPE :

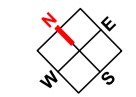

GROUND FLOOR LAY OUT PLAN

TOTAL CAR = 24

LILLERIA SPRING FIELDS


CLIENT NAME : VEER BHAI
 DATED : 14-05-2024
 DRAWN BY :
 CHECKED BY : RUCHIR SHETH



6.0 M APPROACH ROAD


6.0 M APPROACH ROAD

7.5 M APPROACH ROAD

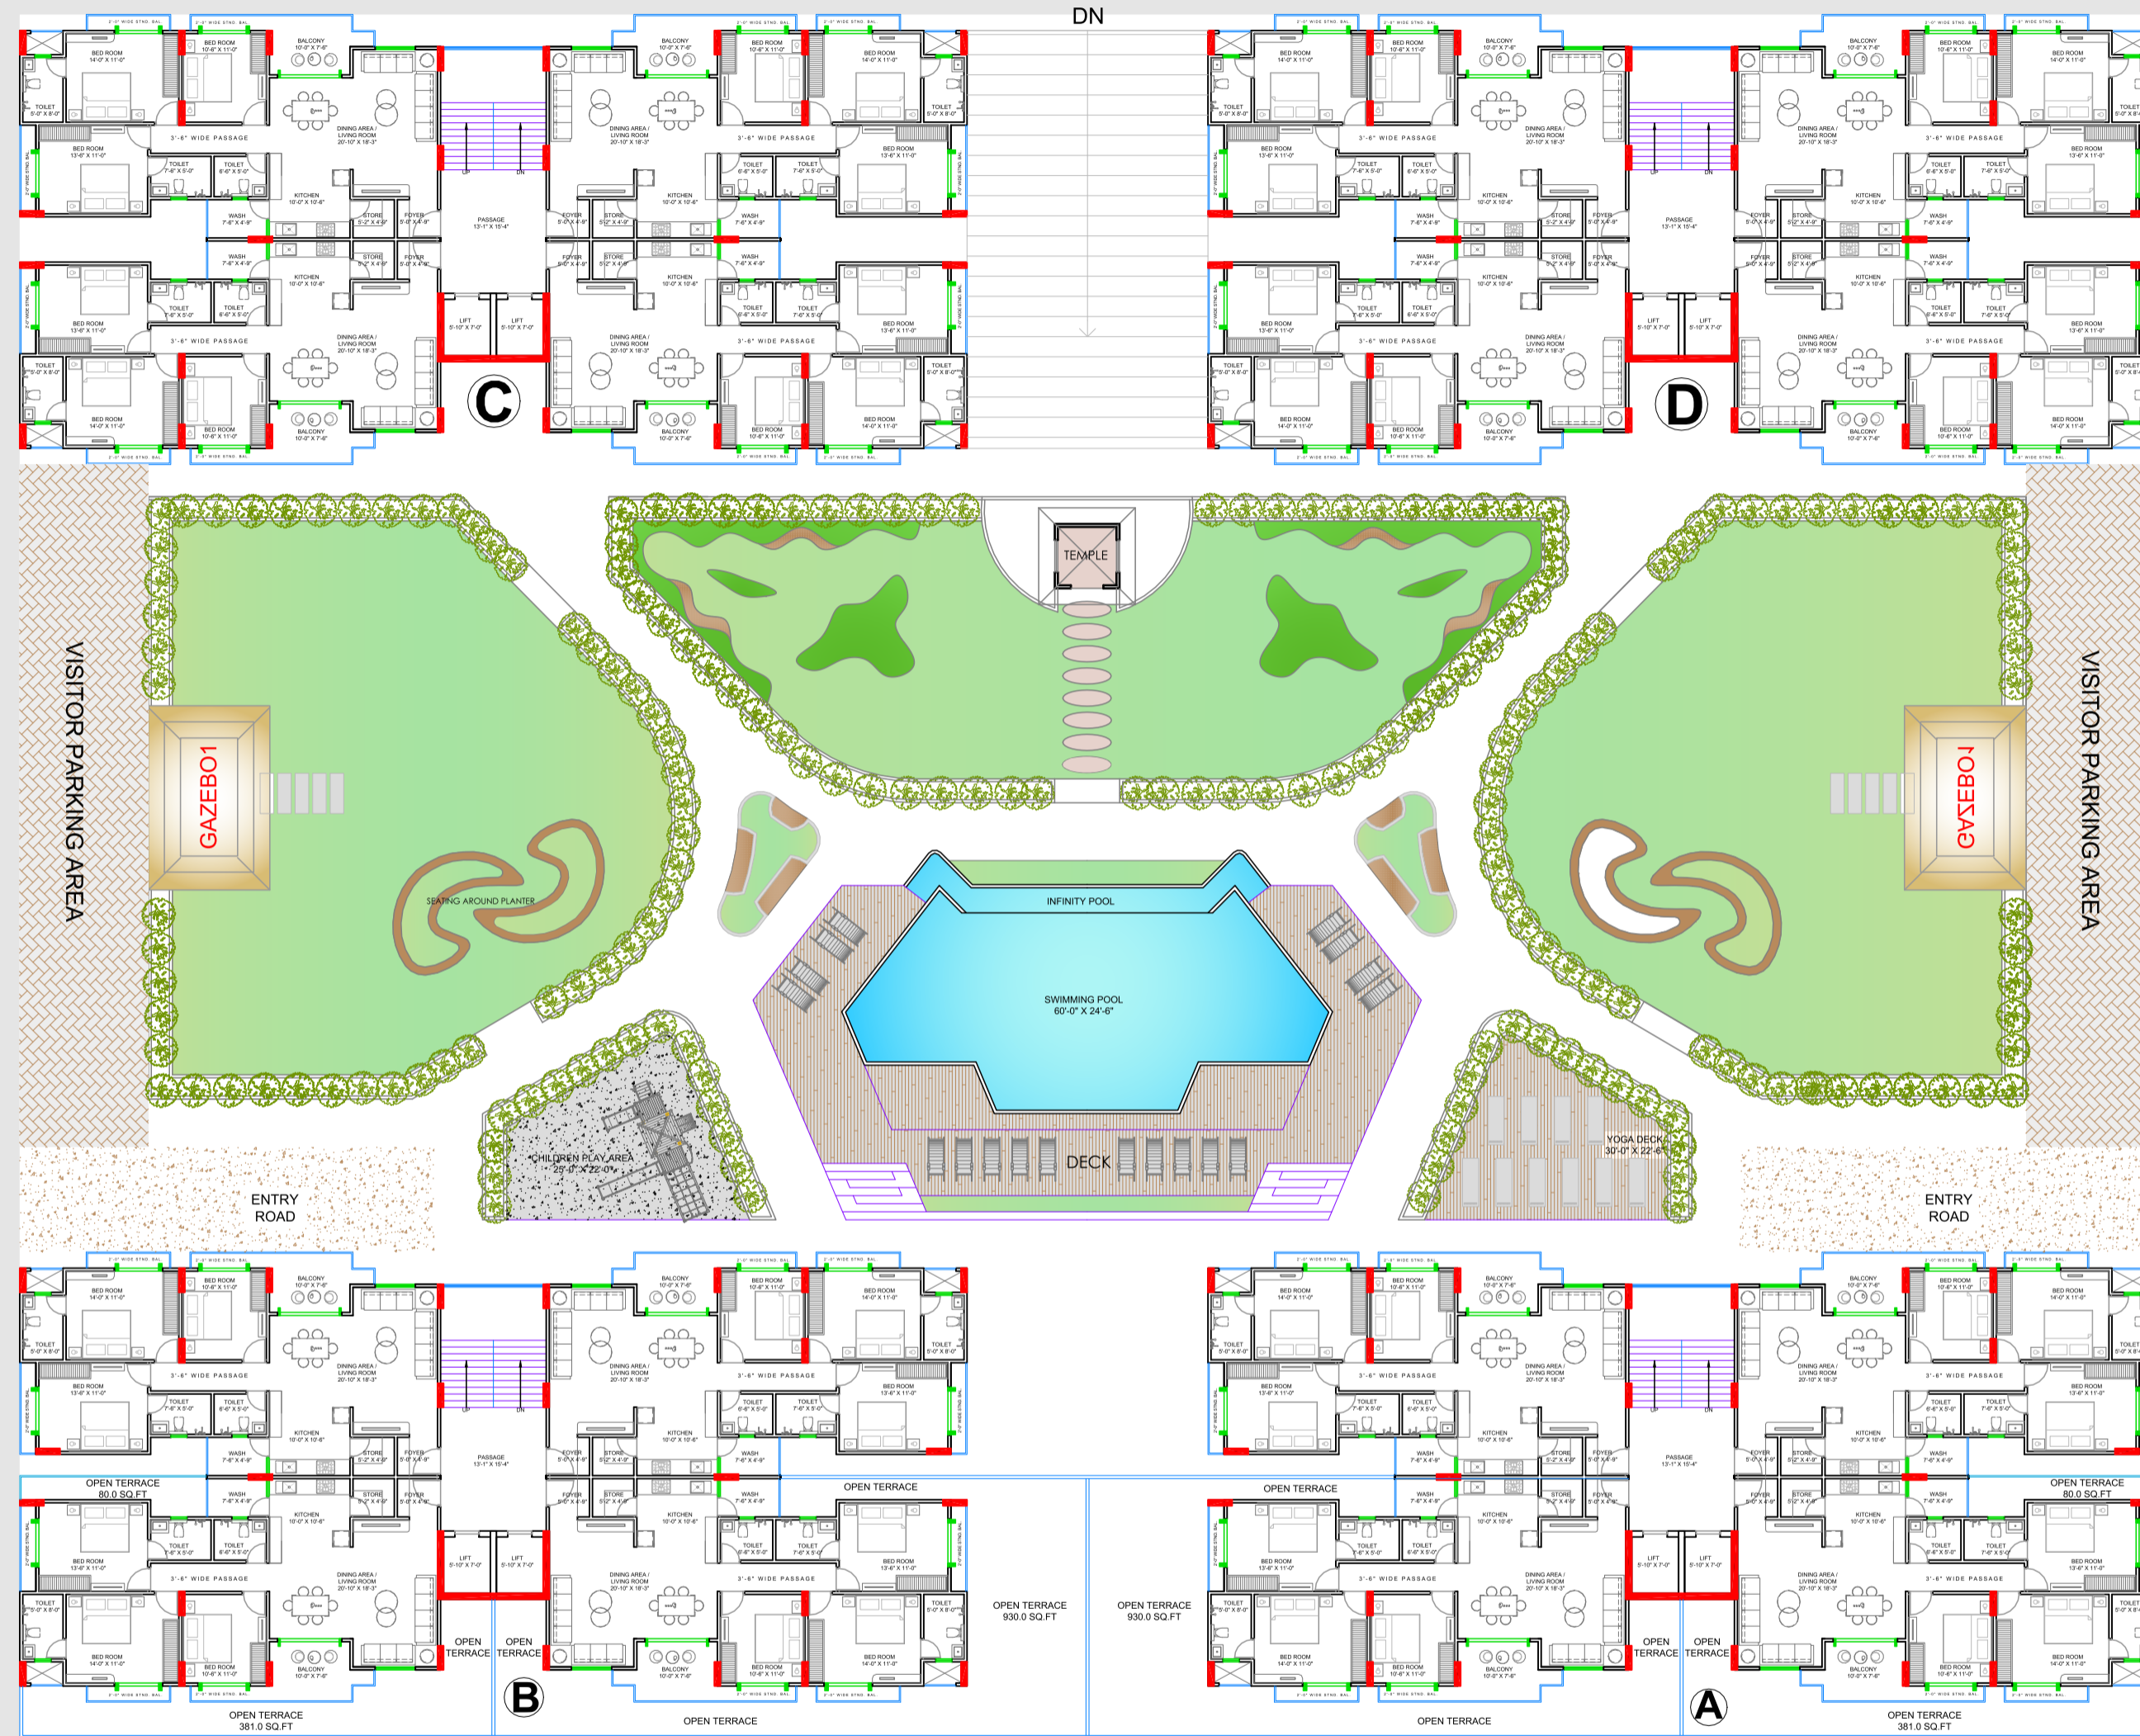

18.00 MT. WIDE ROAD

DRAWING TYPE :

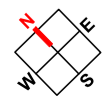

1st FLOOR LAY OUT PLAN

LILLERIA SPRING FIELDS

CLIENT NAME : VEER BHAI

DATED : 14-05-2024

DRAWN BY :

CHECKED BY : RUCHIR SHETH




DESIGN STUDIO
architects & interiors
CONTACT : (01) 0285-2263299
(01) 0285-2262051

6.0 M APPROACH ROAD


6.0 M APPROACH ROAD

7.5 M APPROACH ROAD

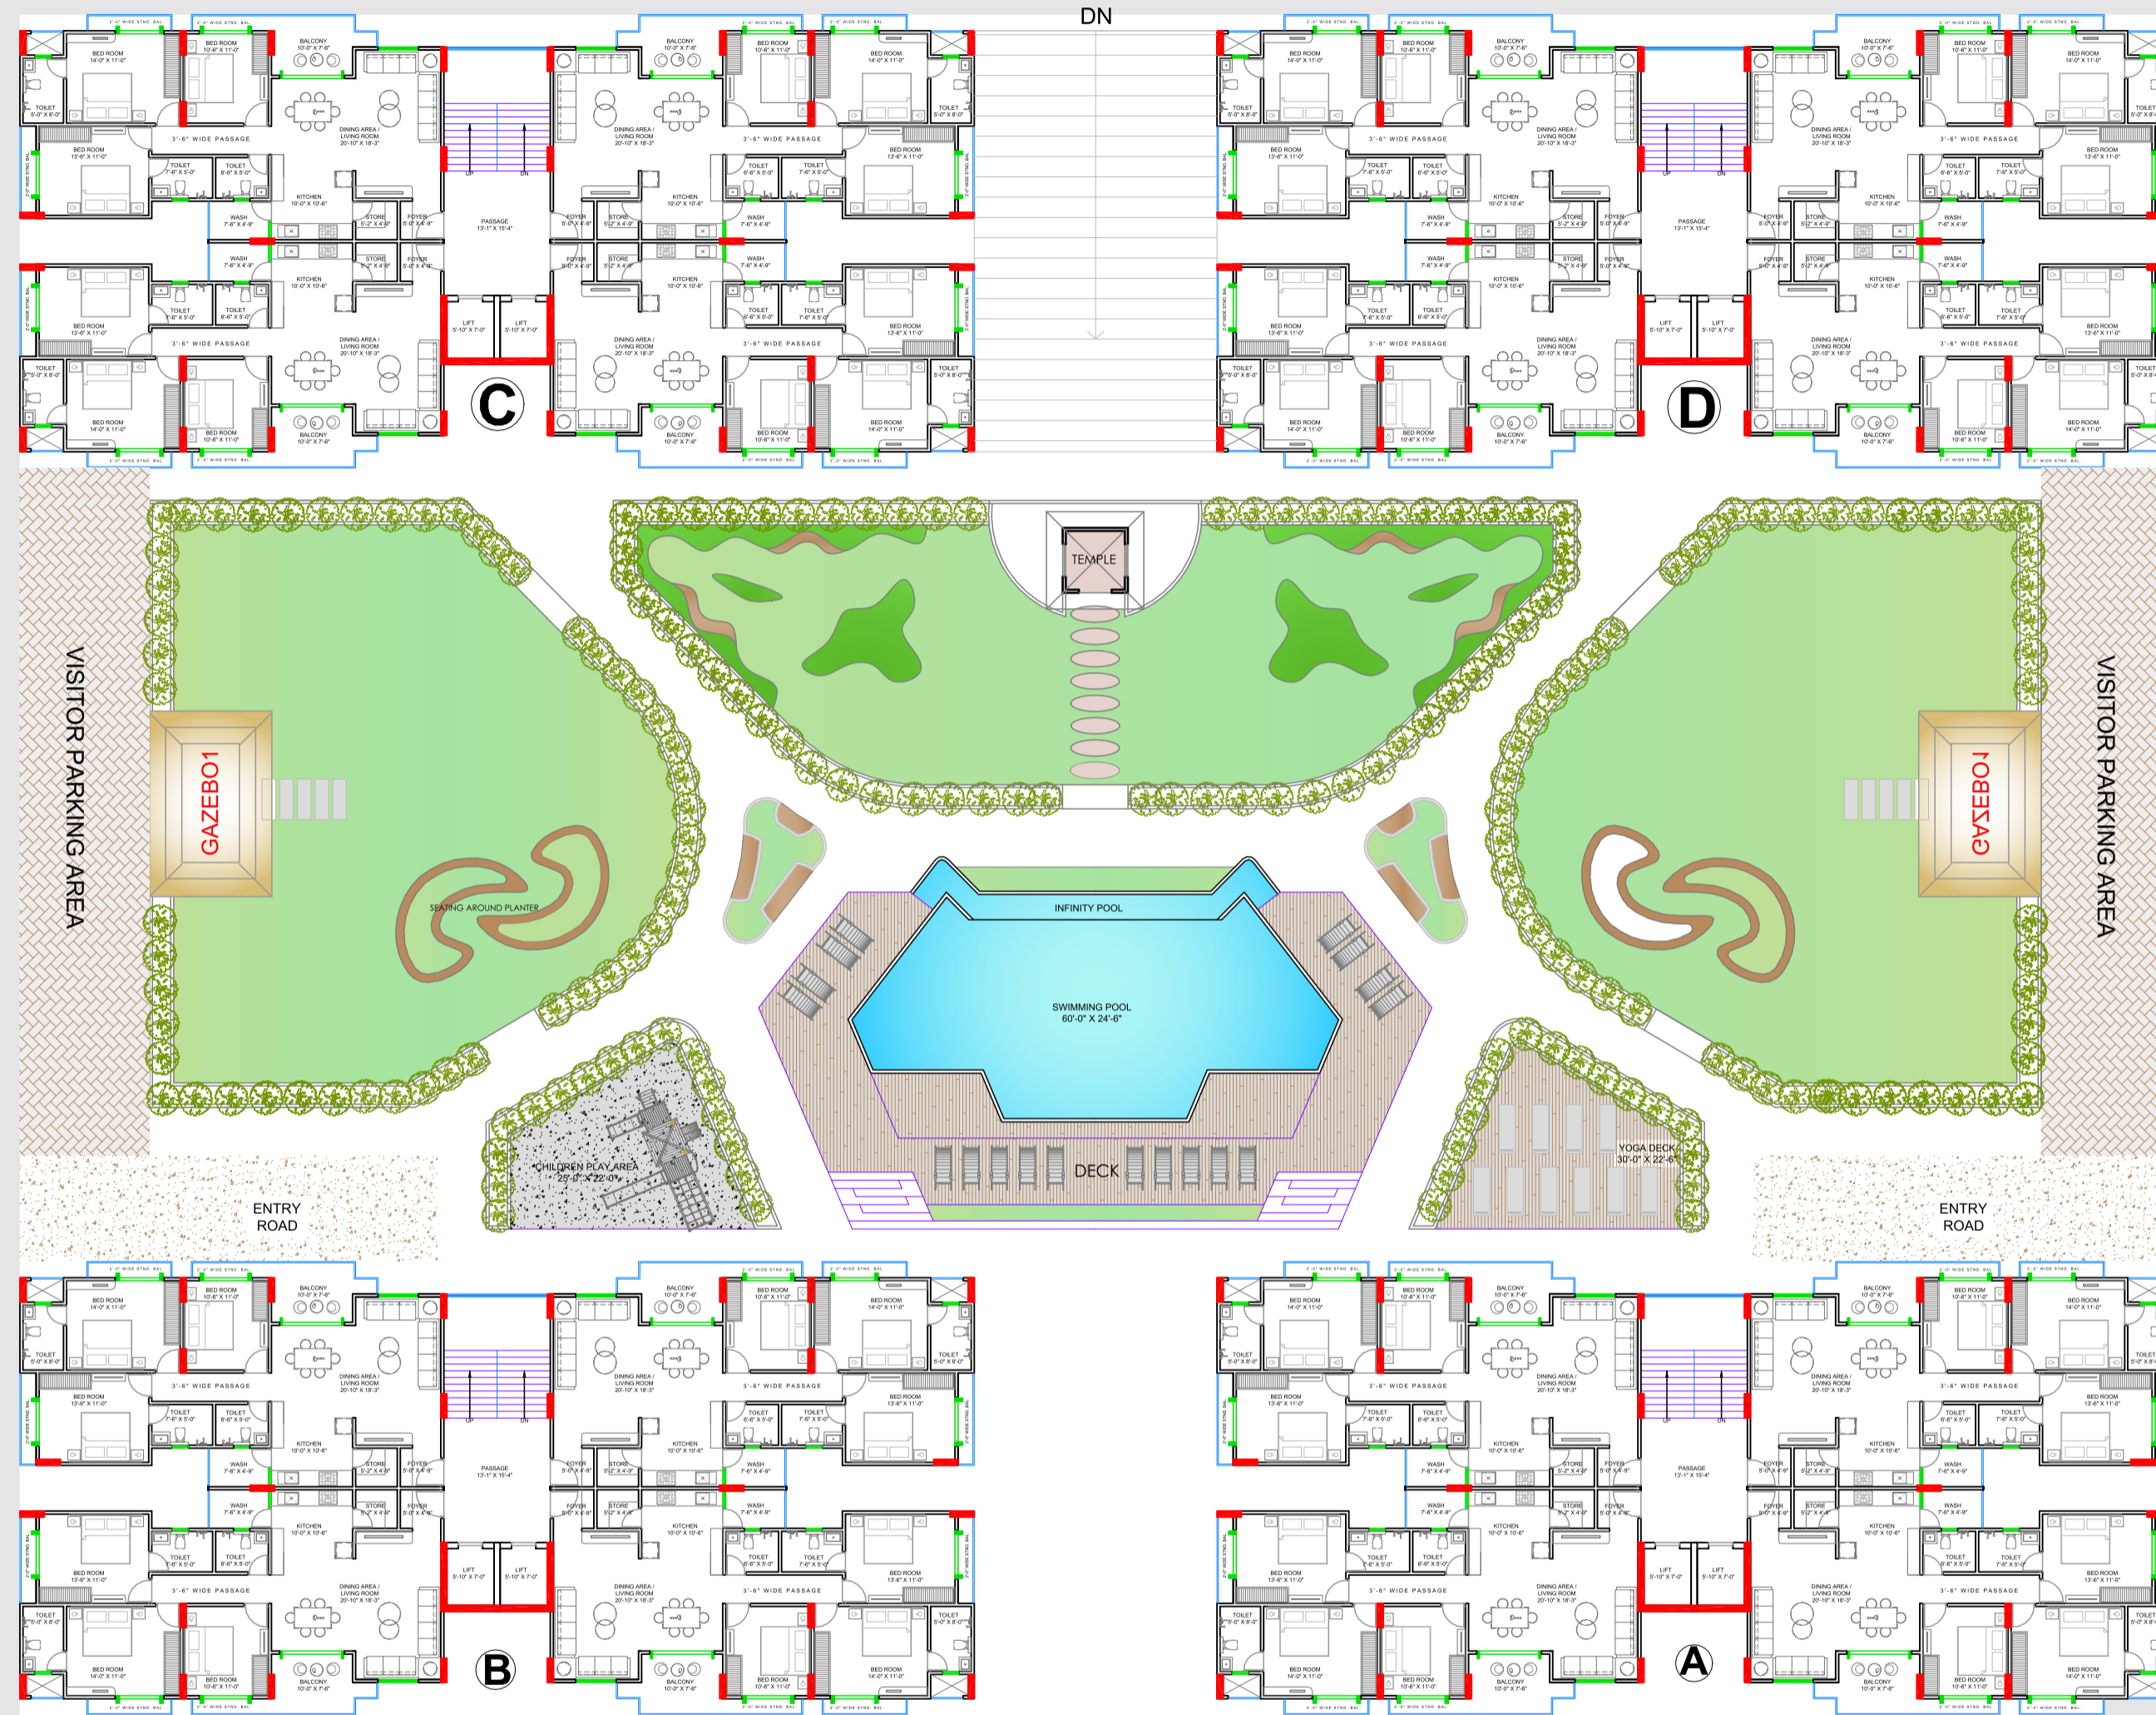

18.00 MT. WIDE ROAD

DRAWING TYPE :

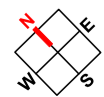

2nd to 14th FLOOR LAY OUT PLAN

LILLERIA SPRING FIELDS

CLIENT NAME : VEER BHAI



DATED : 14-05-2024

DRAWN BY :

CHECKED BY : RUCHIR SHETH



DESIGN STUDIO
architects & interiors
CONTACT : (01) 0285-2262299
(01) 0285-2262053

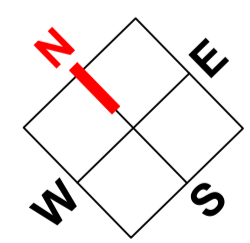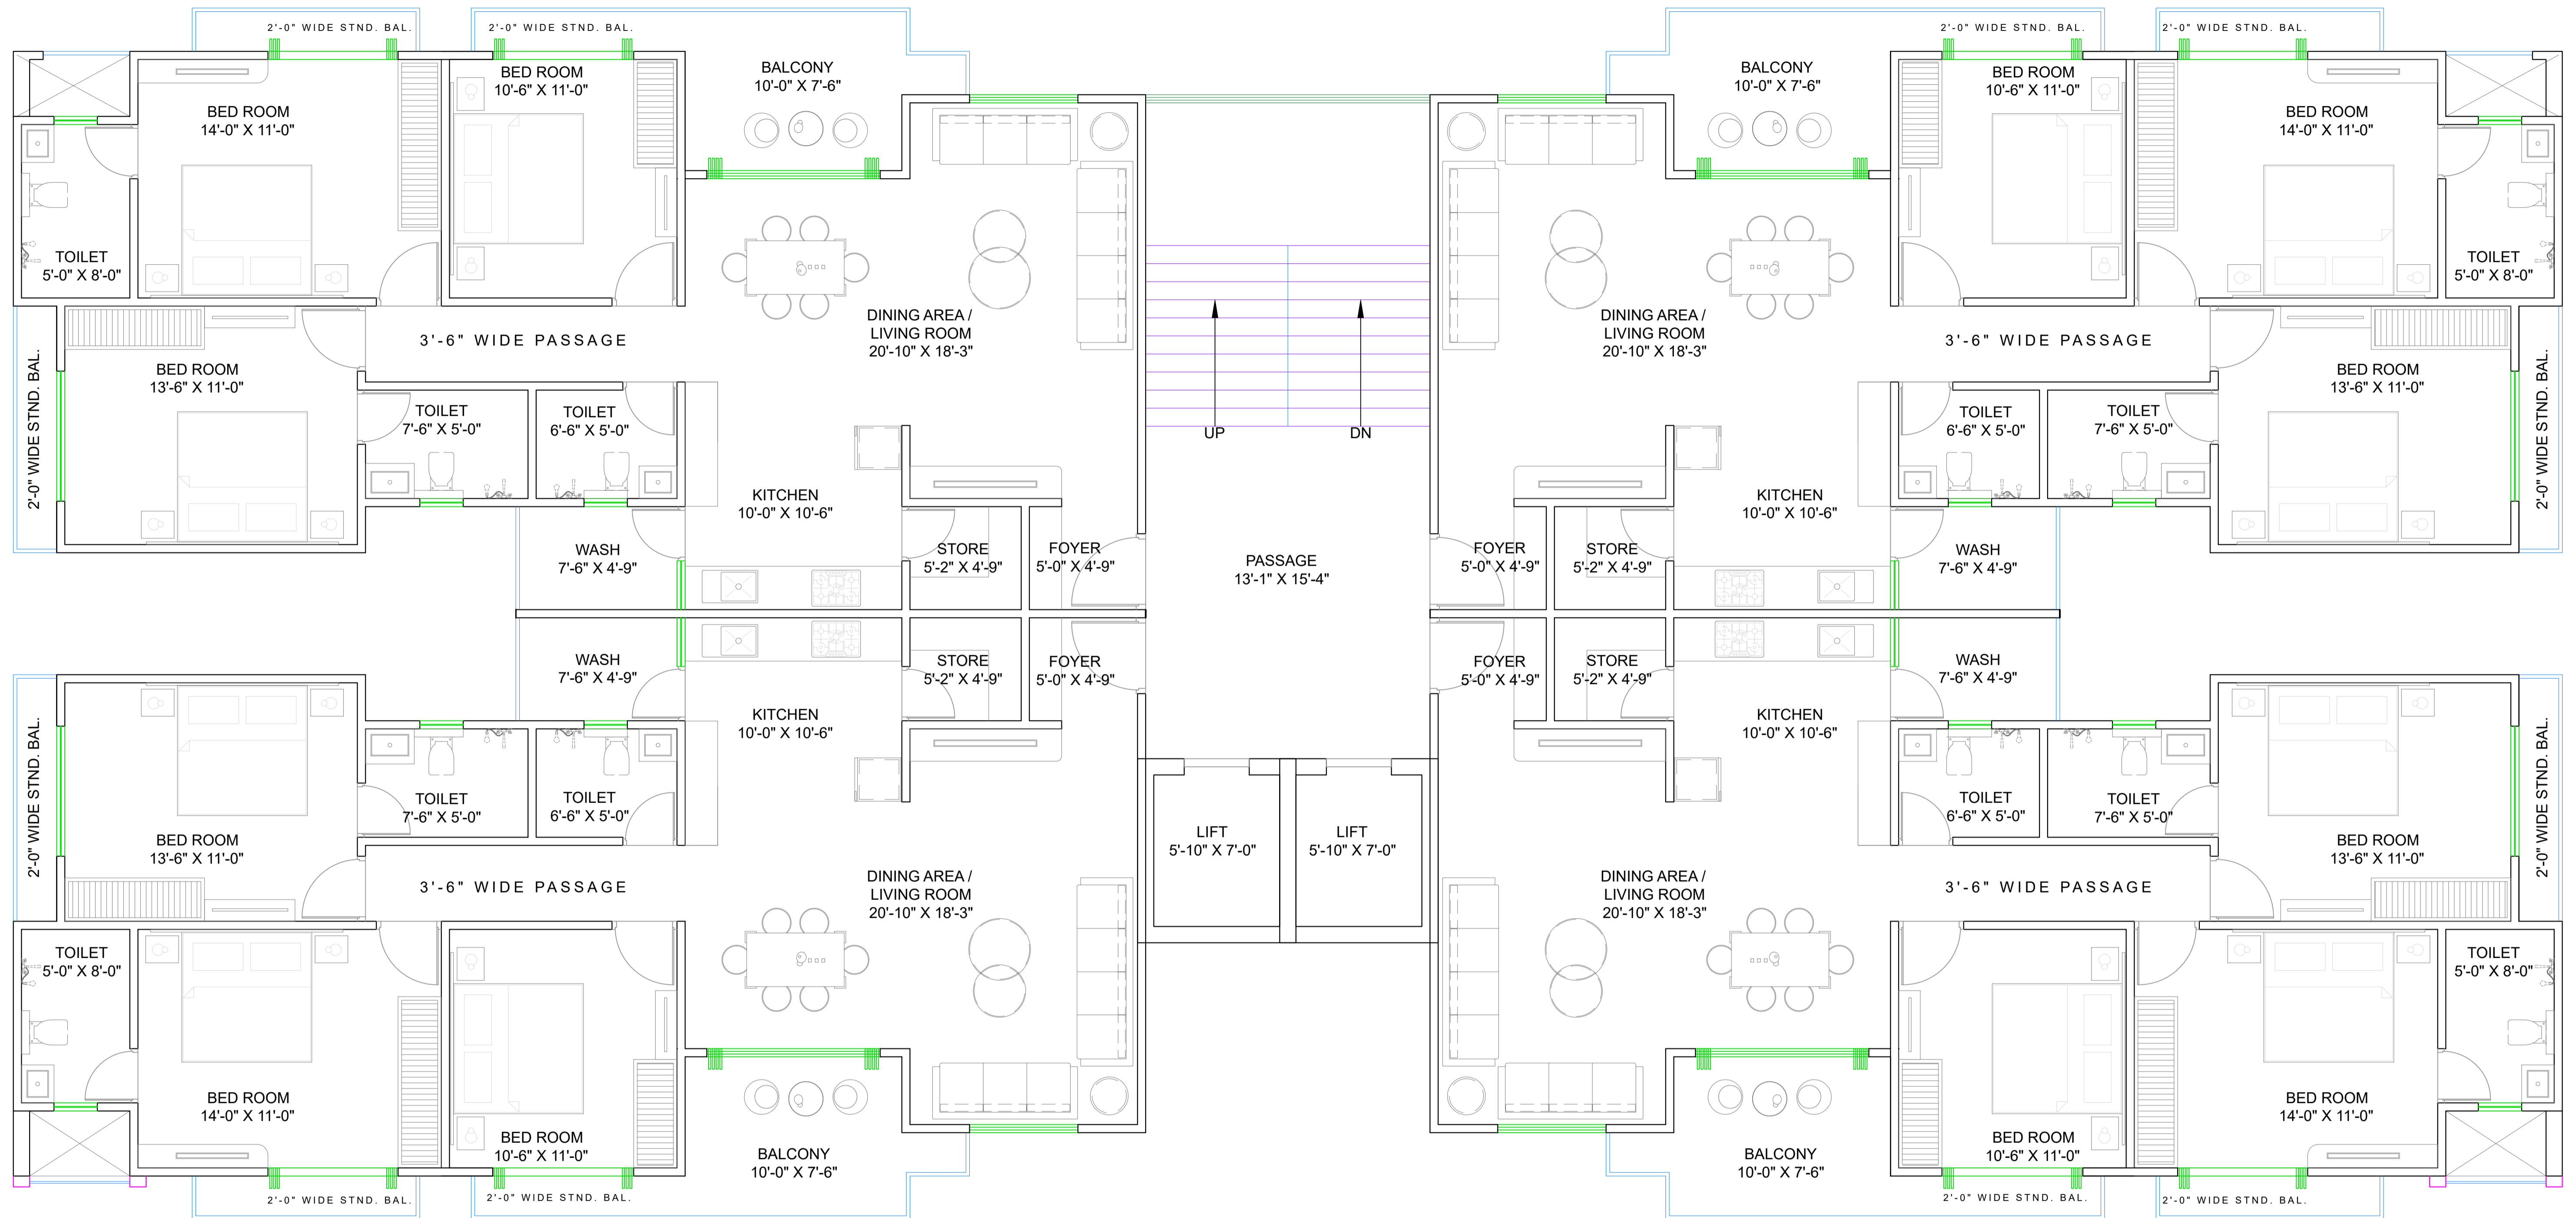


LILLERIA SPRING FIELDS

RERA CARPET - 1064.00 SQ.FT.
BAL. AREA - 55.00 SQ.FT.
WASH AREA - 26.00 SQ.FT.
STANDING BAL. - 100.00 SQ.FT.
TOTAL AREA - 1,245.00 SQ.FT.
S.B. AREA - 2305.00 SQ.FT.




18.00 MT. WIDE ROAD

TOTAL CAR = 133

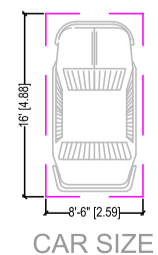

DRAWING TYPE:

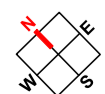


UPPER BASEMENT PARKING LAY OUT PLAN

LILLERIA SPRING FIELDS

CLIENT NAME : VEER BHAI
 DATED :- 14-05-2024
 DRAWN BY : PITHADIYA
 CHECKED BY : RUCHIR SHETH





DESIGN STUDIO
 architects & interiors
 CONTACT : (01) 2265-2322/90
 (01) 2265-2322/93

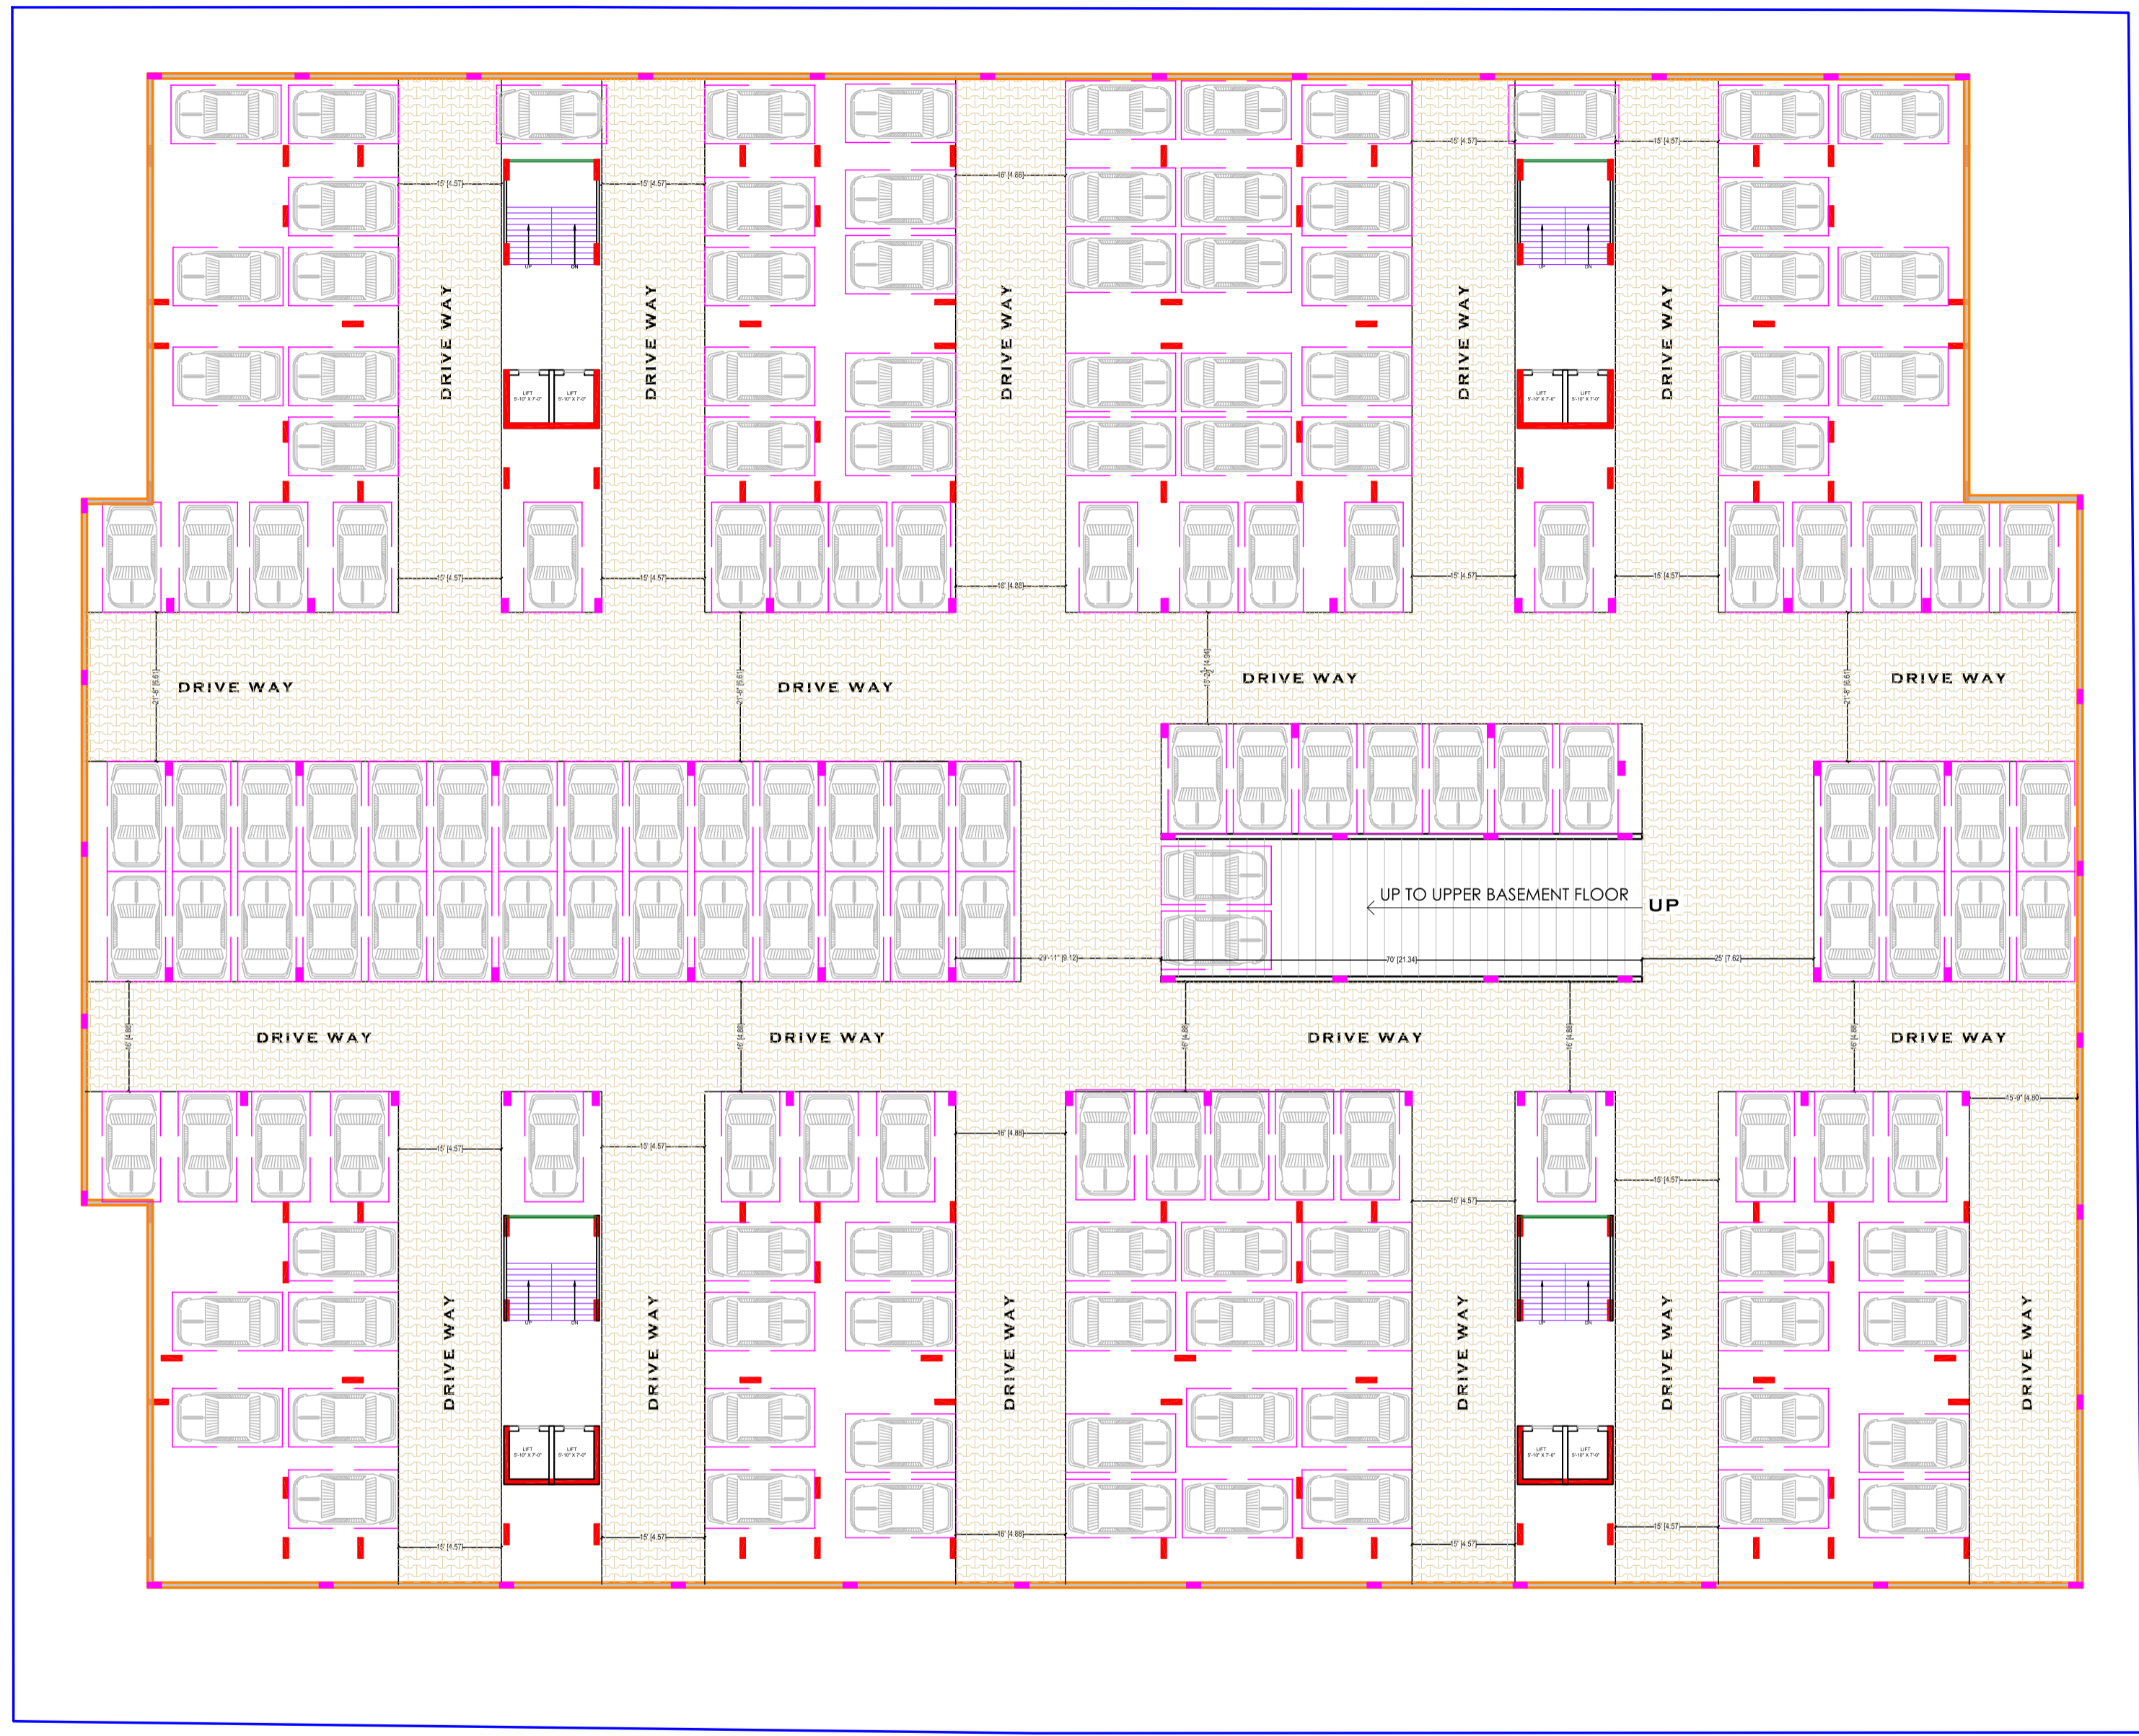

18.00 MT. WIDE ROAD

TOTAL CAR = 141

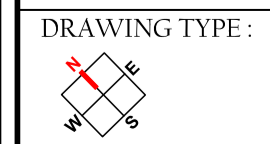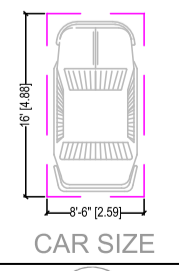

LOWER BASEMENT PARKING LAY OUT PLAN

LILLERIA SPRING FIELDS

CLIENT NAME : VEER BHAI
DATED : 14-05-2024
DRAWN BY : PITHADIYA
CHECKED BY : RUCHIR SHETH

DESIGN STUDIO
 architects & interiors
 CONTACT : (01) 2266-2382/90
 (01) 2266-2342/93